



WEST ELEVATION

SCALE 1/8" = 1'-0"

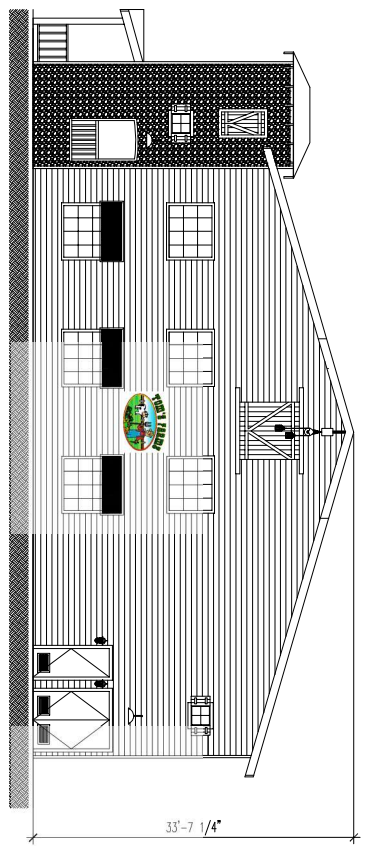

EAST ELEVATION

SCALE 1/8" = 1'-0"

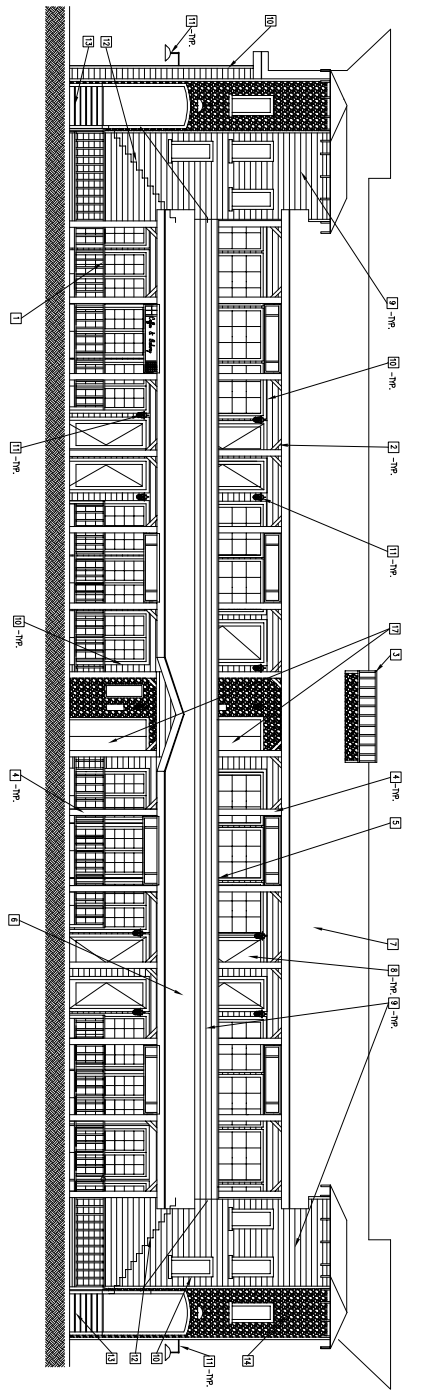


SOUTH ELEVATION

SCALE 1/8" = 1'-0"

LEGEND

SCALE 1/8" = 1'-0"

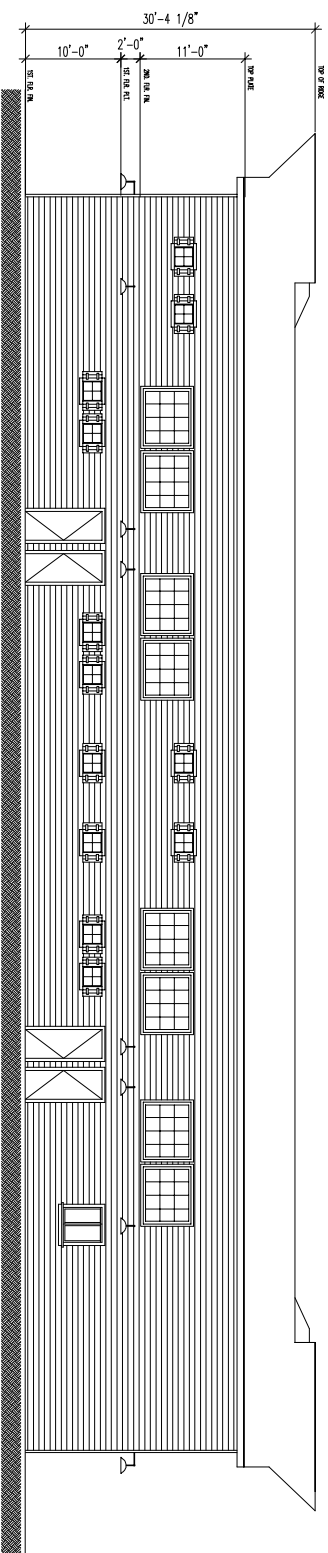

NORTH ELEVATION

SCALE 1/8" = 1'-0"

LEGEND

- 1 4" HIGH WOOD BANDING W/2 BASTARDS 6" O.C.
- 2 RUSTY SAWN WOOD BRACKET - 1/2"
- 3 1.0. ELEVATOR HOUSING
- 4 WOOD POST - SEE STRUCTURAL DWGS.
- 5 1.0. BALCONY WALL
- 6 ROOF @ FIRST FLOOR
- 7 AWAYED ROOF @ SECOND FLOOR
- 8 RR. ROOF - 1/2"
- 9 WOOD SING - 1/2"
- 10 4" WOOD TRIM - 1/2"
- 11 ECONOMY LIGHT FIXTURE
- 12 SHIMS BEHIND
- 13 SHIM HEAD - 1/2"
- 14 ECO. STAIN VENEER
- 15 ECO. BLOCK AND TOWER
- 16 METAL JAMBS
- 17 EXPANDER DOORS

Developer



KOK DEVELOPMENT, INC
 951-491-2525 • 714-99-1200
 24020 LAMSON ROAD
 CORONA, CA 92883

Project Name :



23900 TEMESCAL CANYON ROAD,
 CORONA, CA 92883
 Consultants :



Soil

Issuance / Revisions	No.	Date	Description
	1	6-1-2021	PERMITS DEPT. REVISIONS

Drawing Description
EXTERIOR ELEVATIONS

Project No. 2017-0000
 Sheet No. **A.3.1**

Date 0000-00-00

Scale 1/8" = 1'-0"